


BLDG. C - 2ND FLOOR

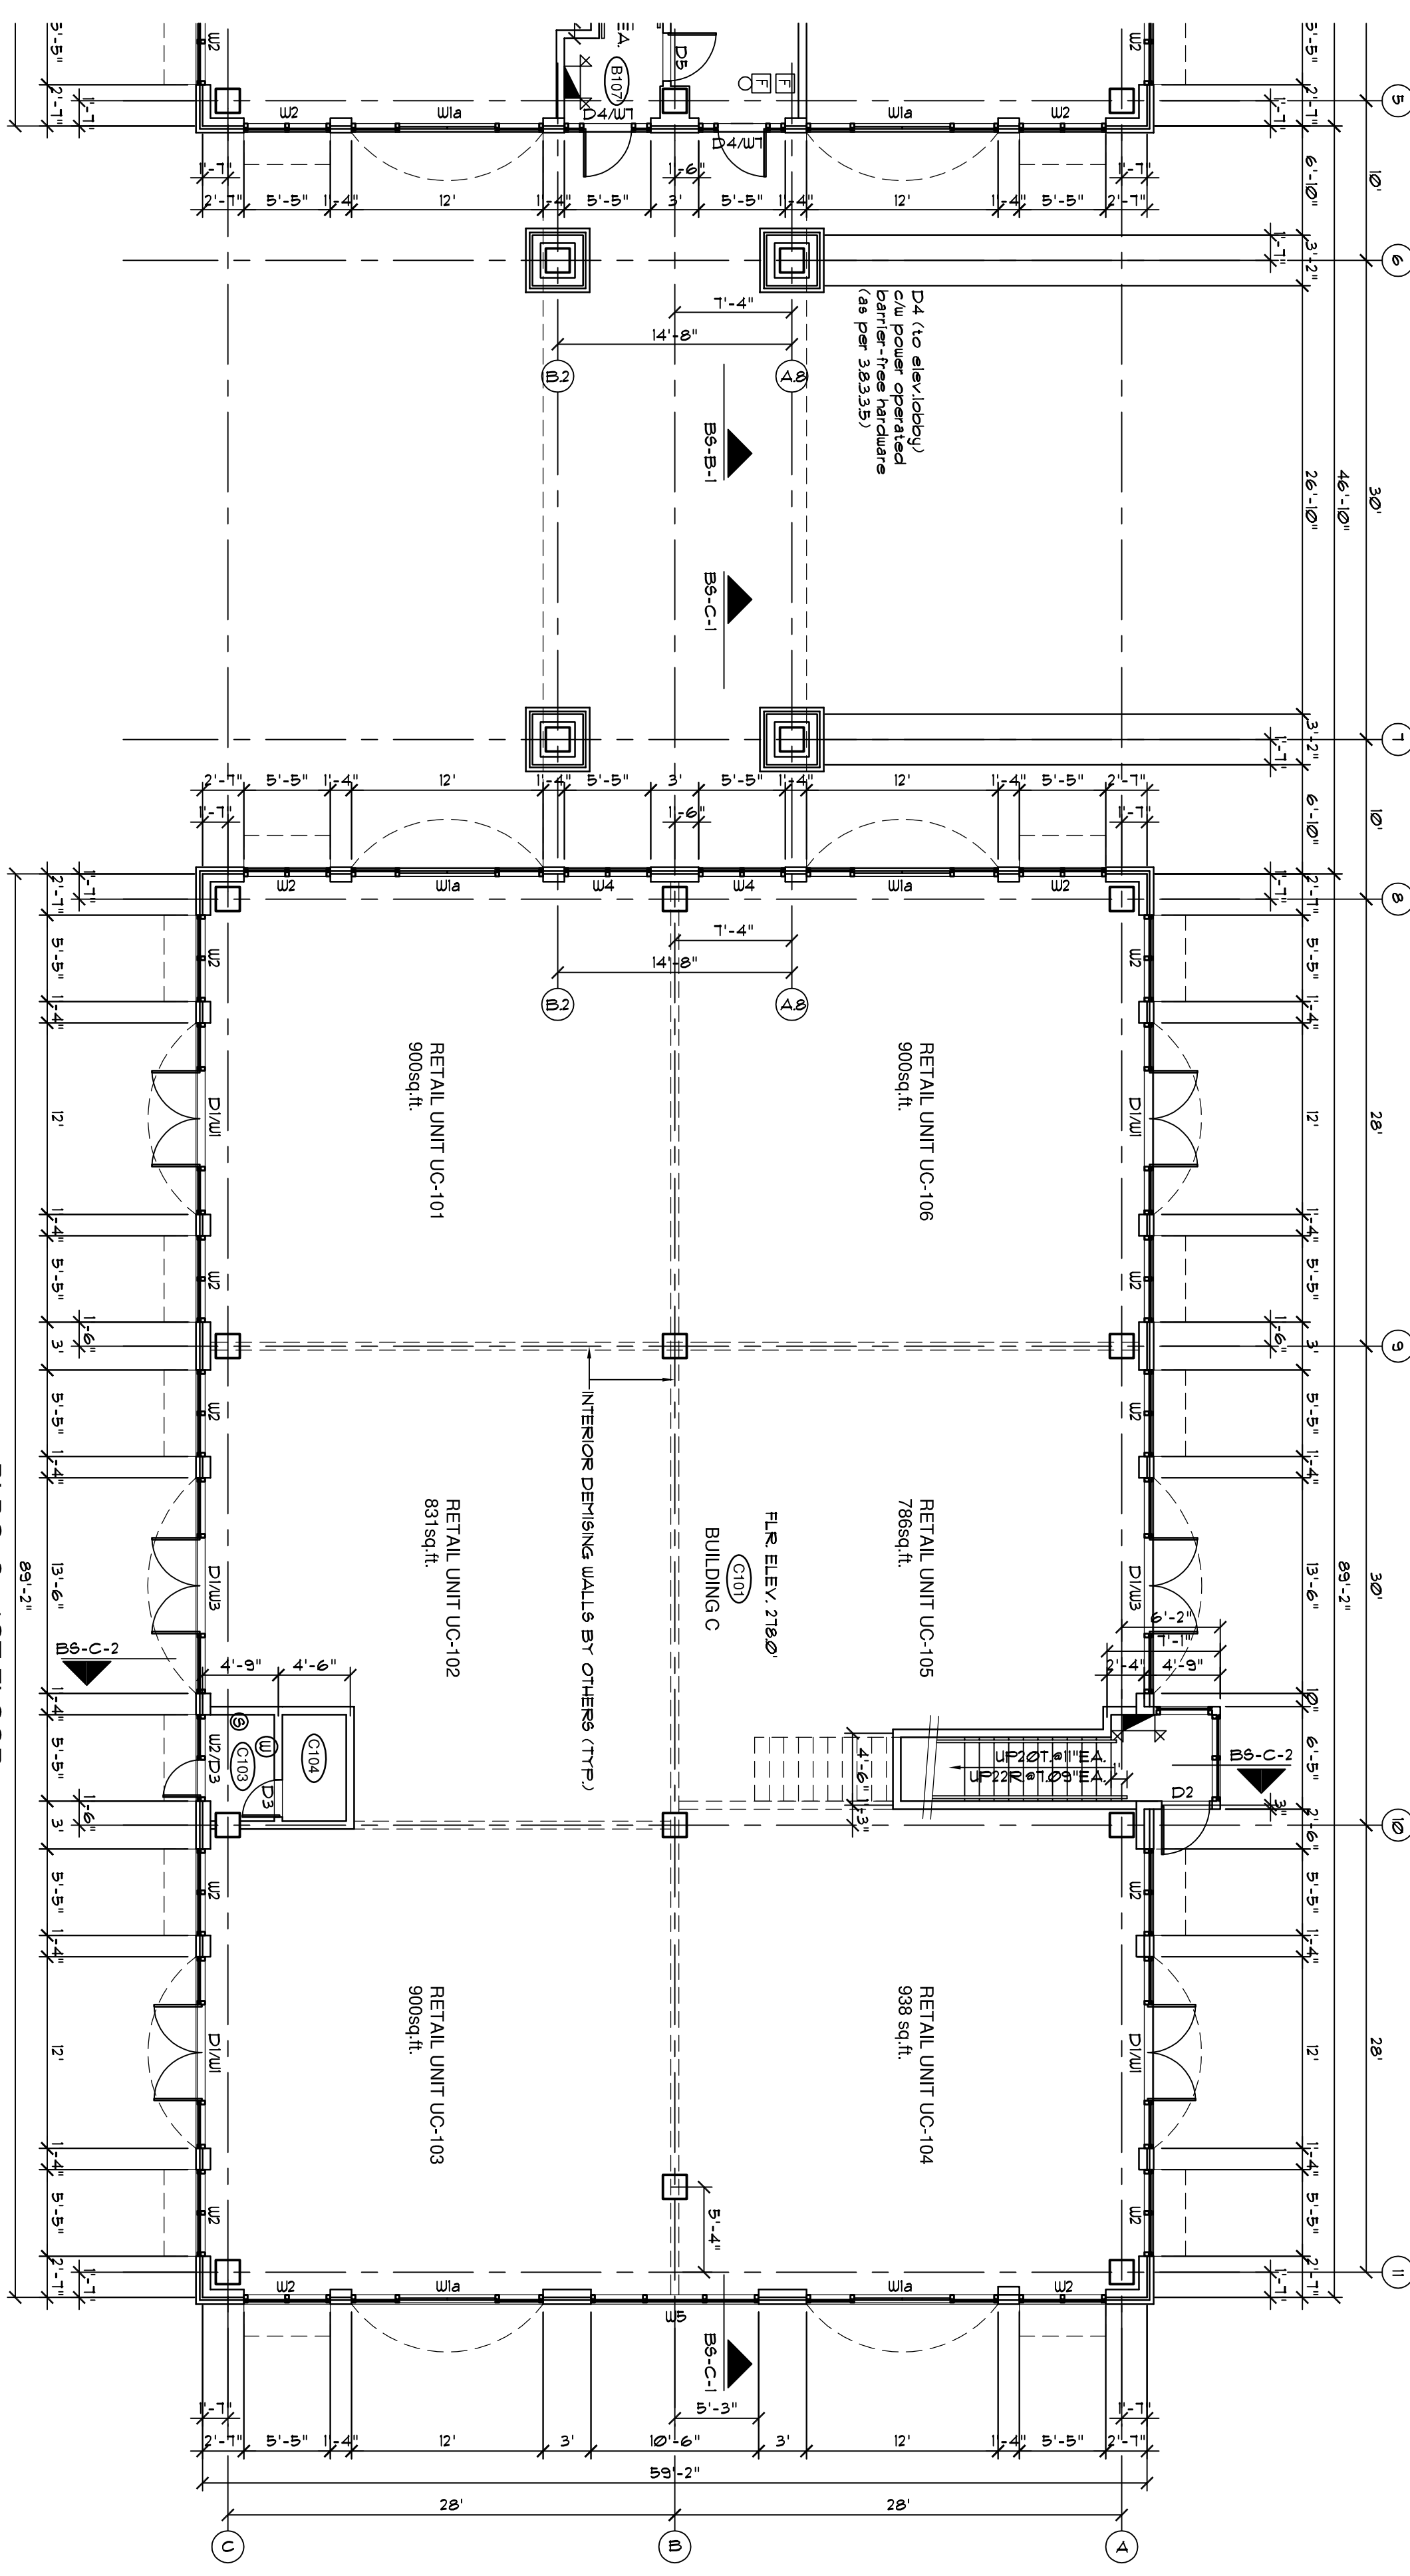

BLDG. C - 1ST FLOOR

REVISIONS

NO.	DESCRIPTION	BY	DATE
1	Issued for construction	DYATT	23 Sep 08
2	REVISED EXIT DOOR NO.	W	28th 08

TITLE:  
**PHASE 1**  
**PORTLAND HILLS**  
**CENTRE**  
 PORTLAND HILLS  
 DARTMOUTH, NOVA SCOTIA

DRAWINGS:  
**1ST & 2ND FLOOR PLAN**  
 (BUILDING C)

DRAWN: STAFF  
 DATE: SEPT 21/09  
 SCALE: 1/8"=1'-0"

DRAWING NUMBER:  
**A03**